



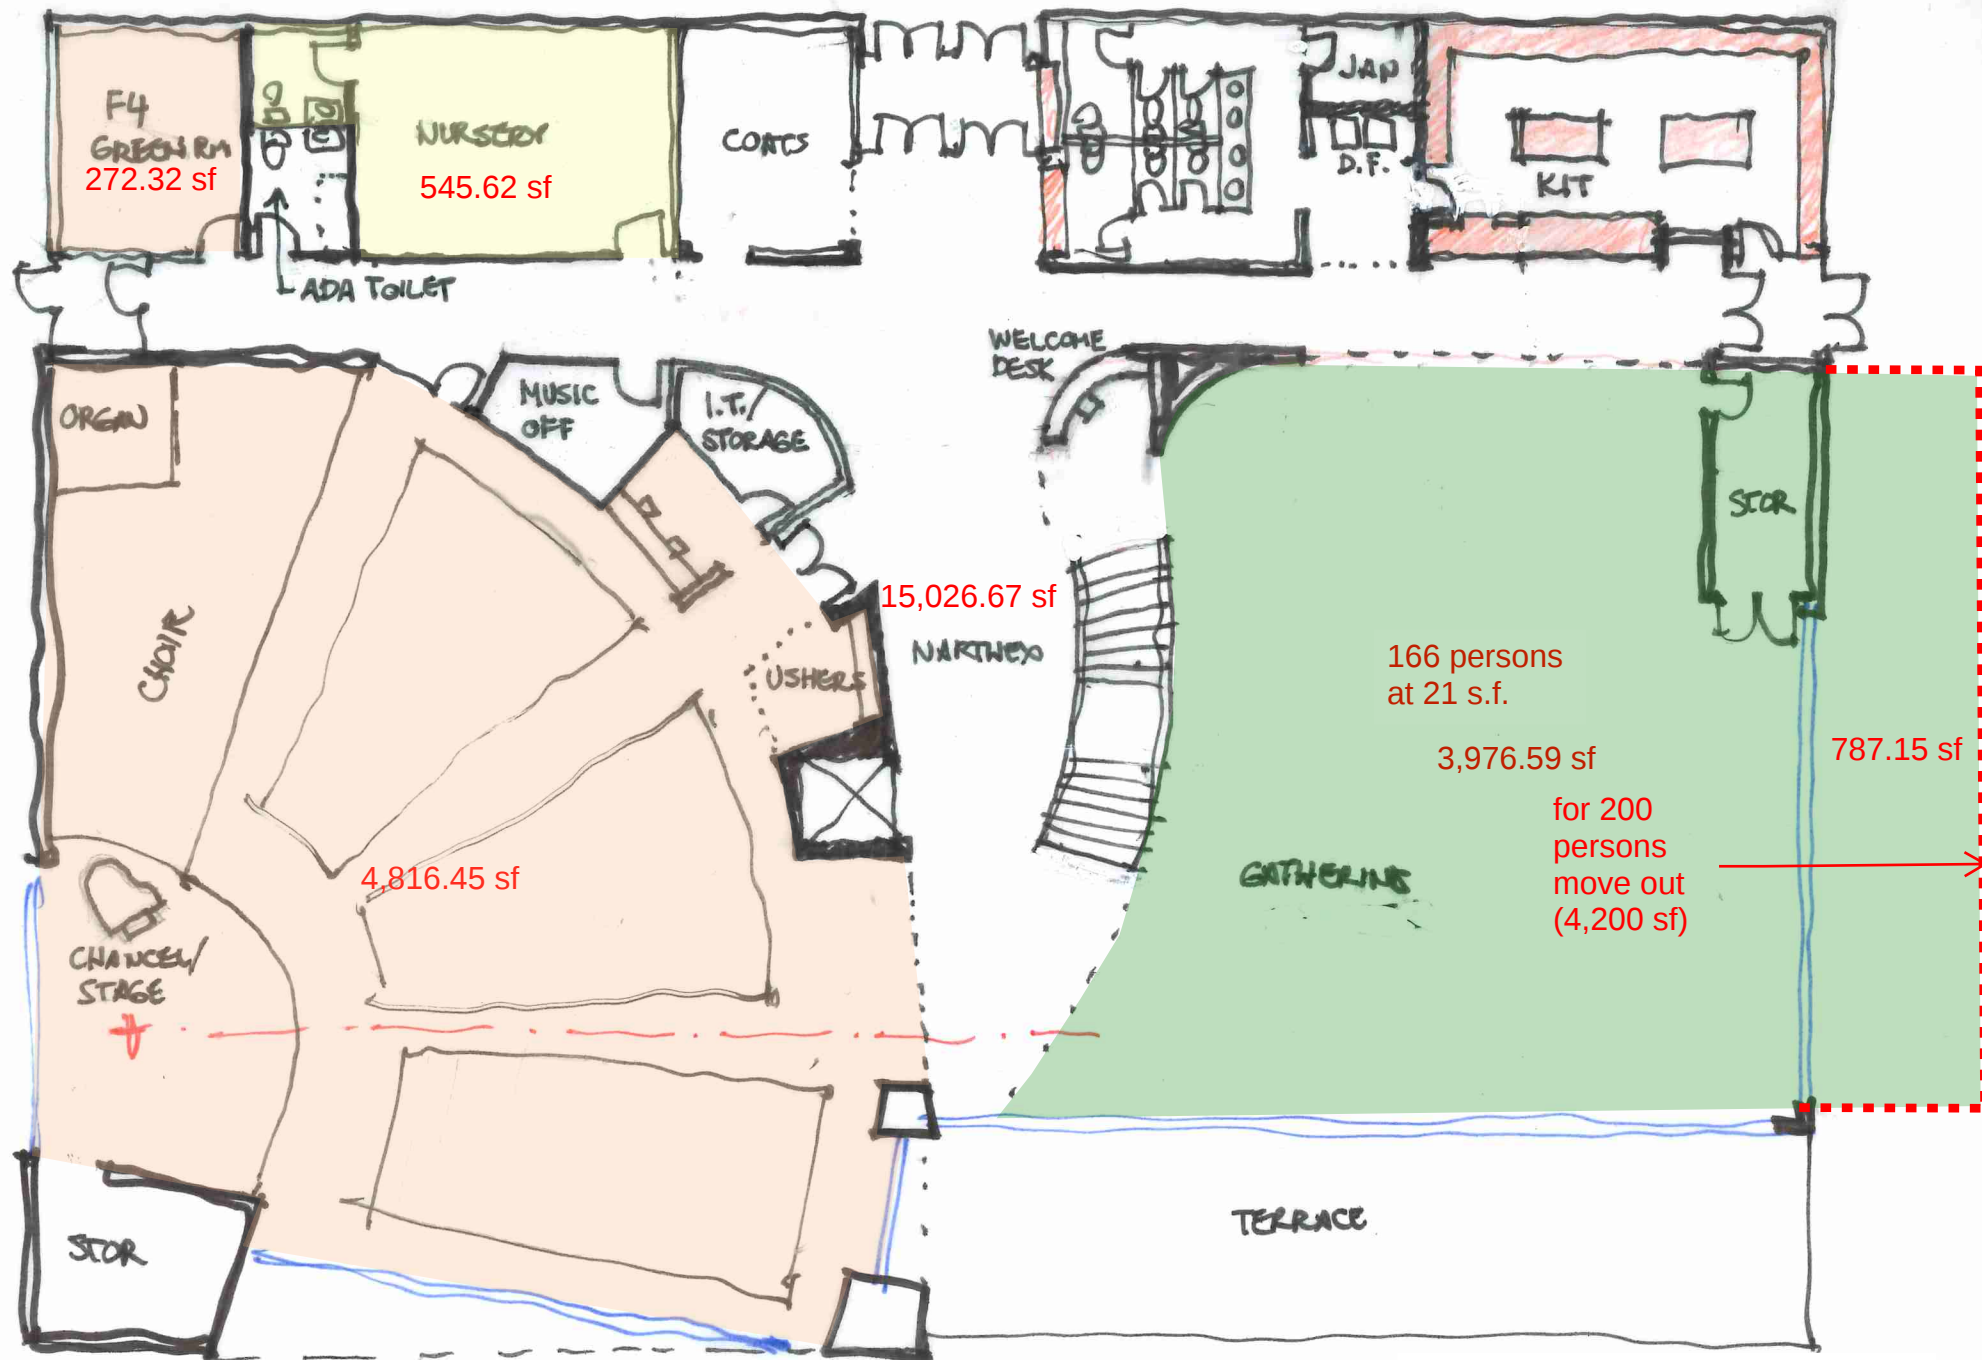

Total sf: 23,000 sf to 23,800 sf

Upper Level:
15,000 sf
15,800 sf (expanded gathering)

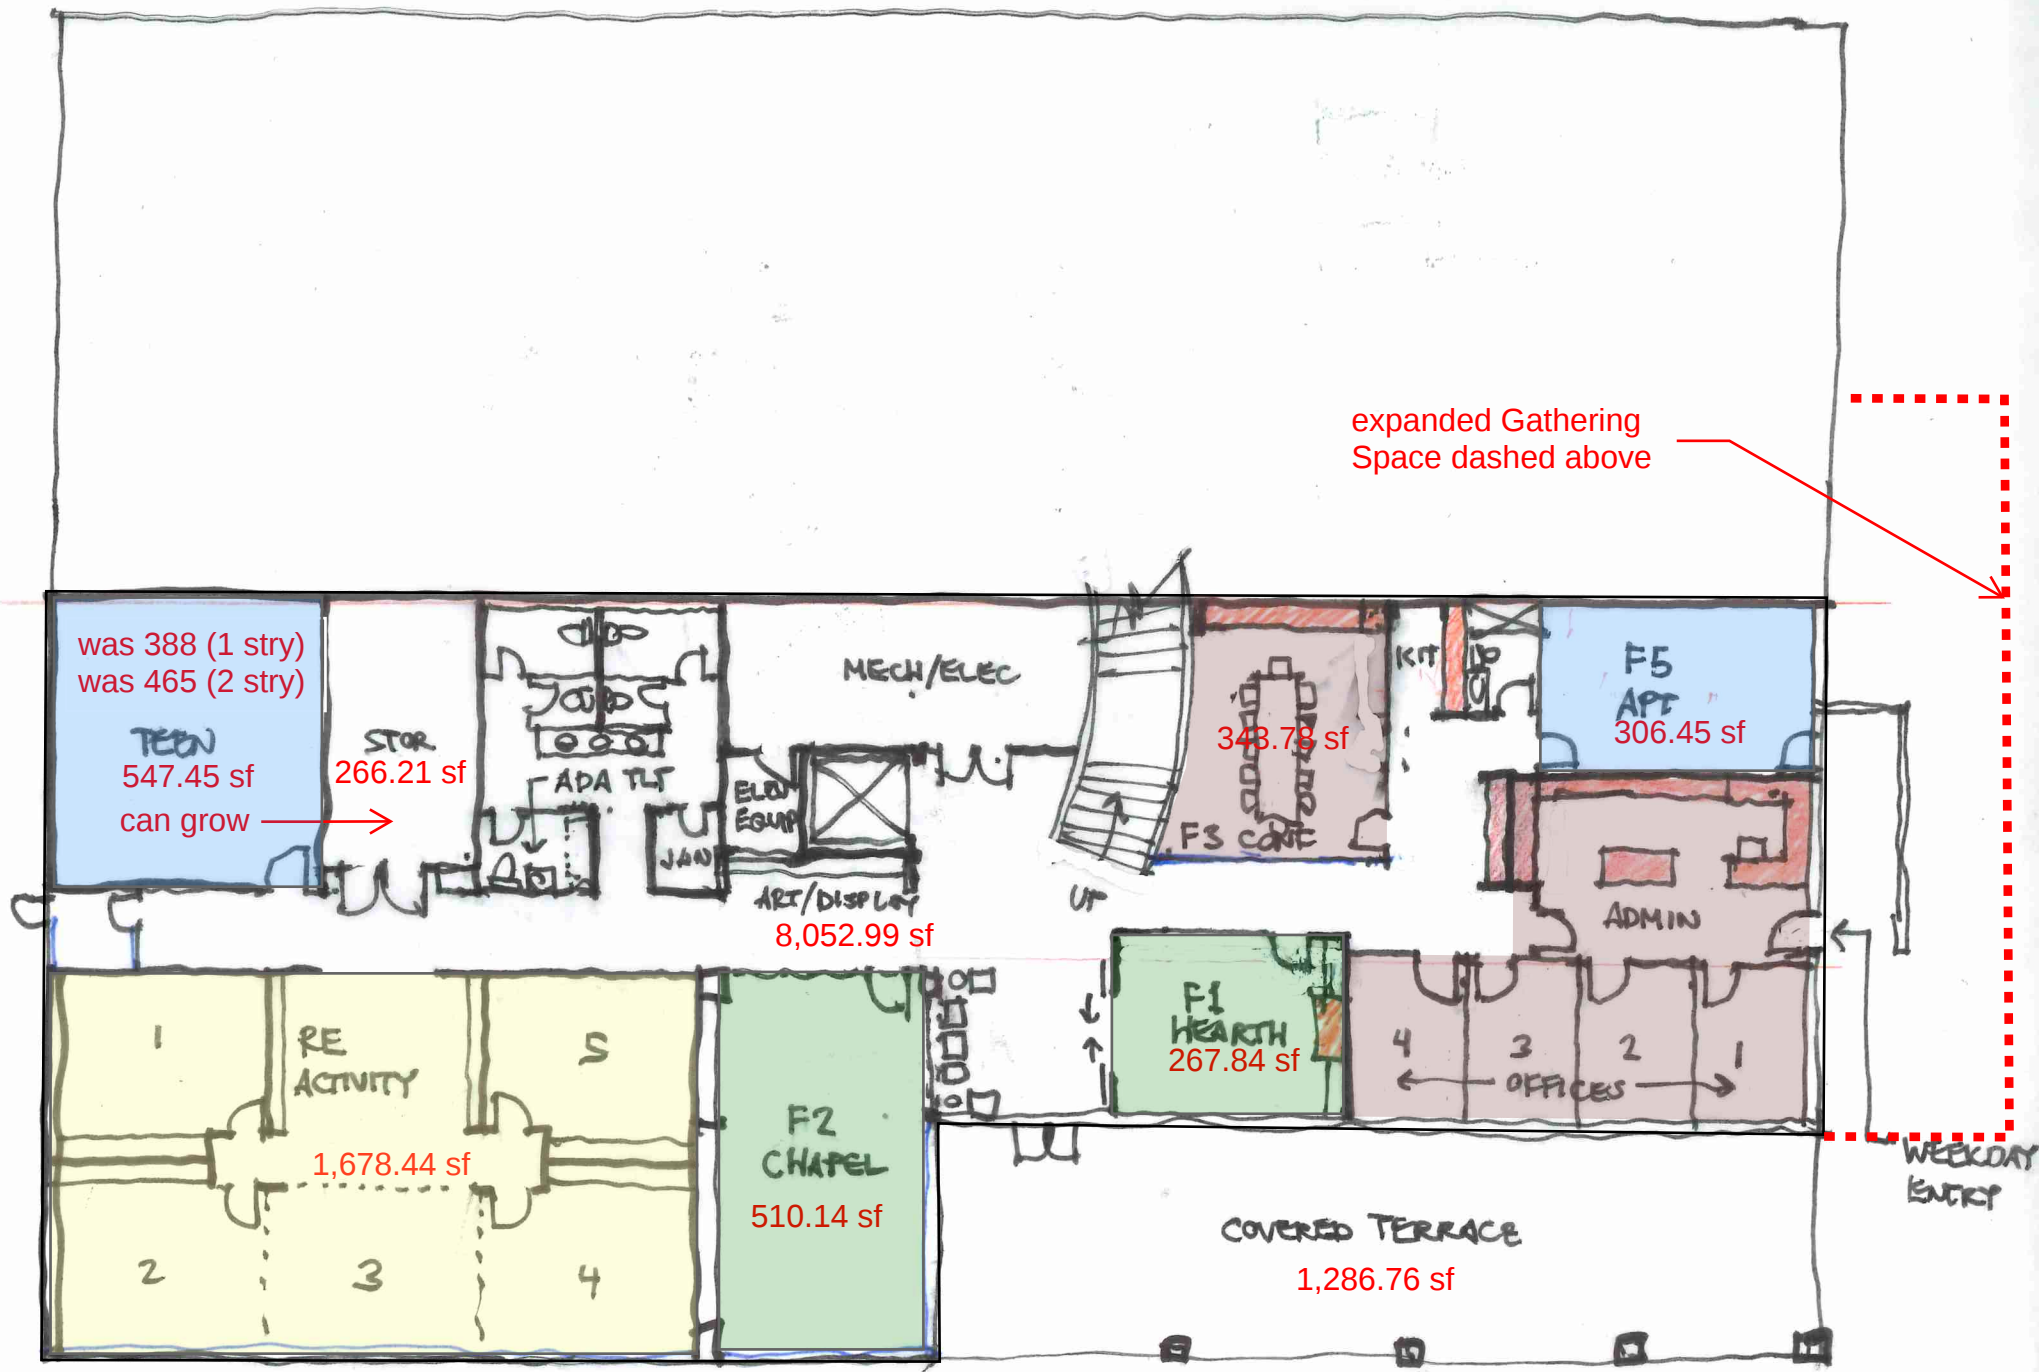

expanded Gathering
Space dashed above

Lower Level:
8,000 sf