


TWO STORY

BIRDS EYE VIEW



TWO STORY


BUILDING PLAN - MAIN LEVEL

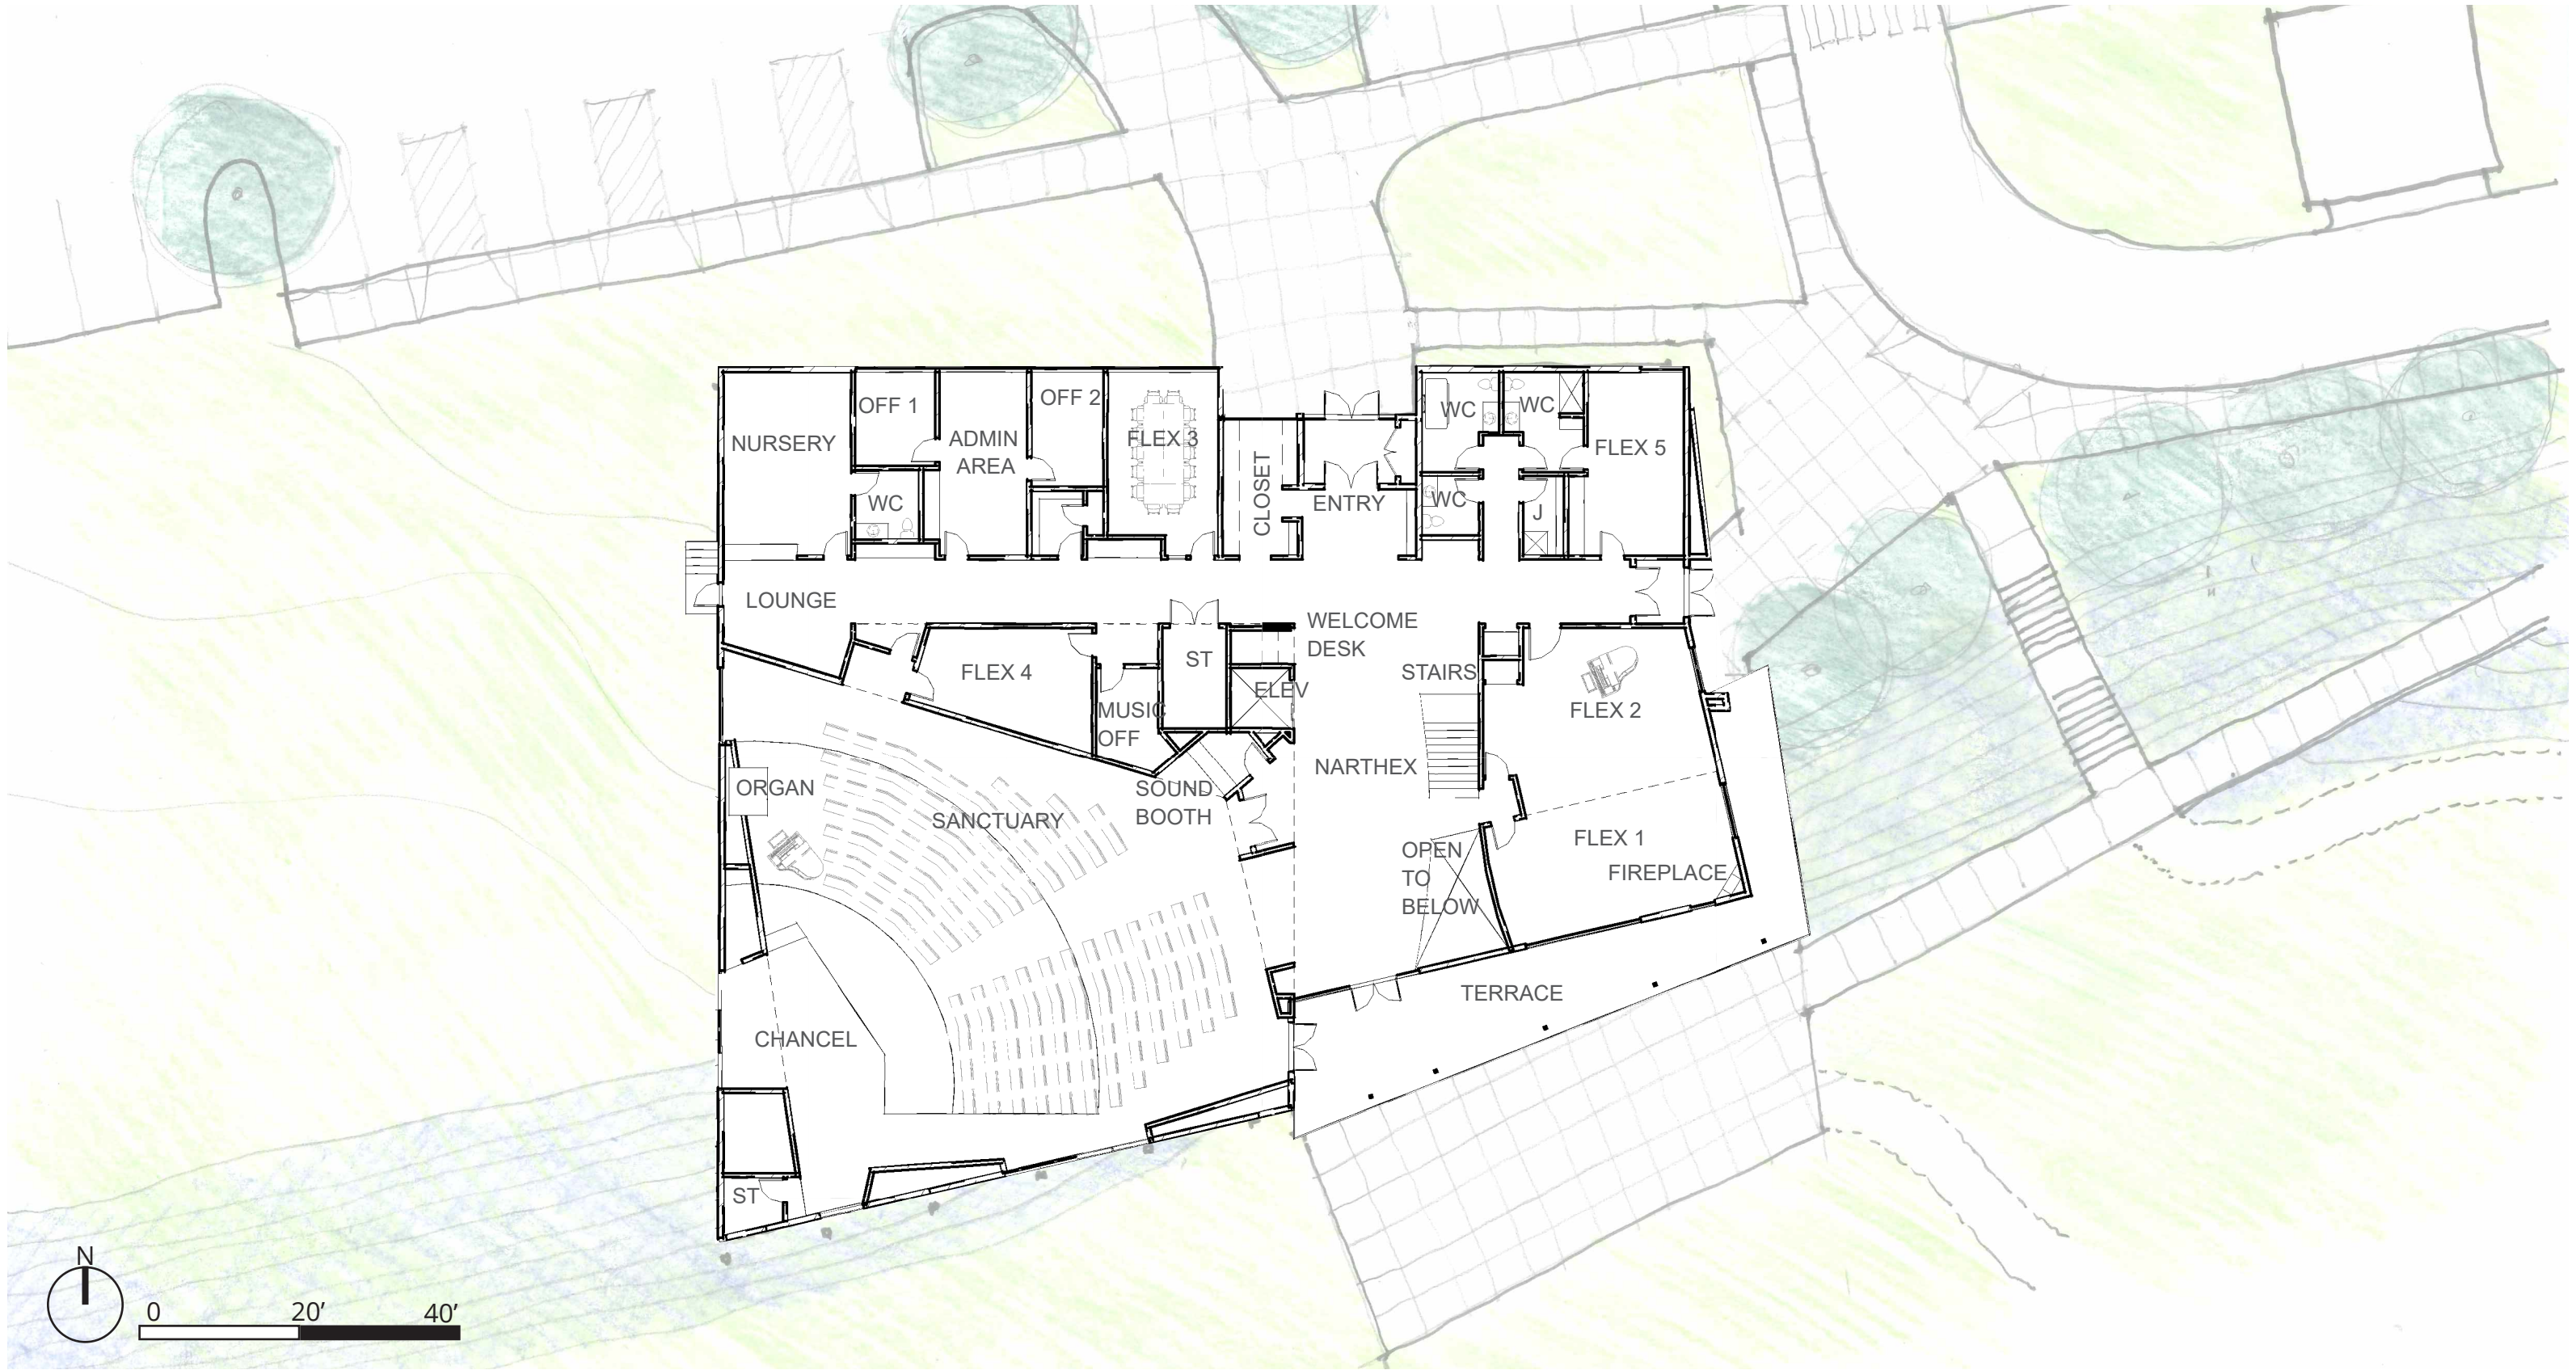

TWO STORY


BUILDING PLAN - LOWER LEVEL



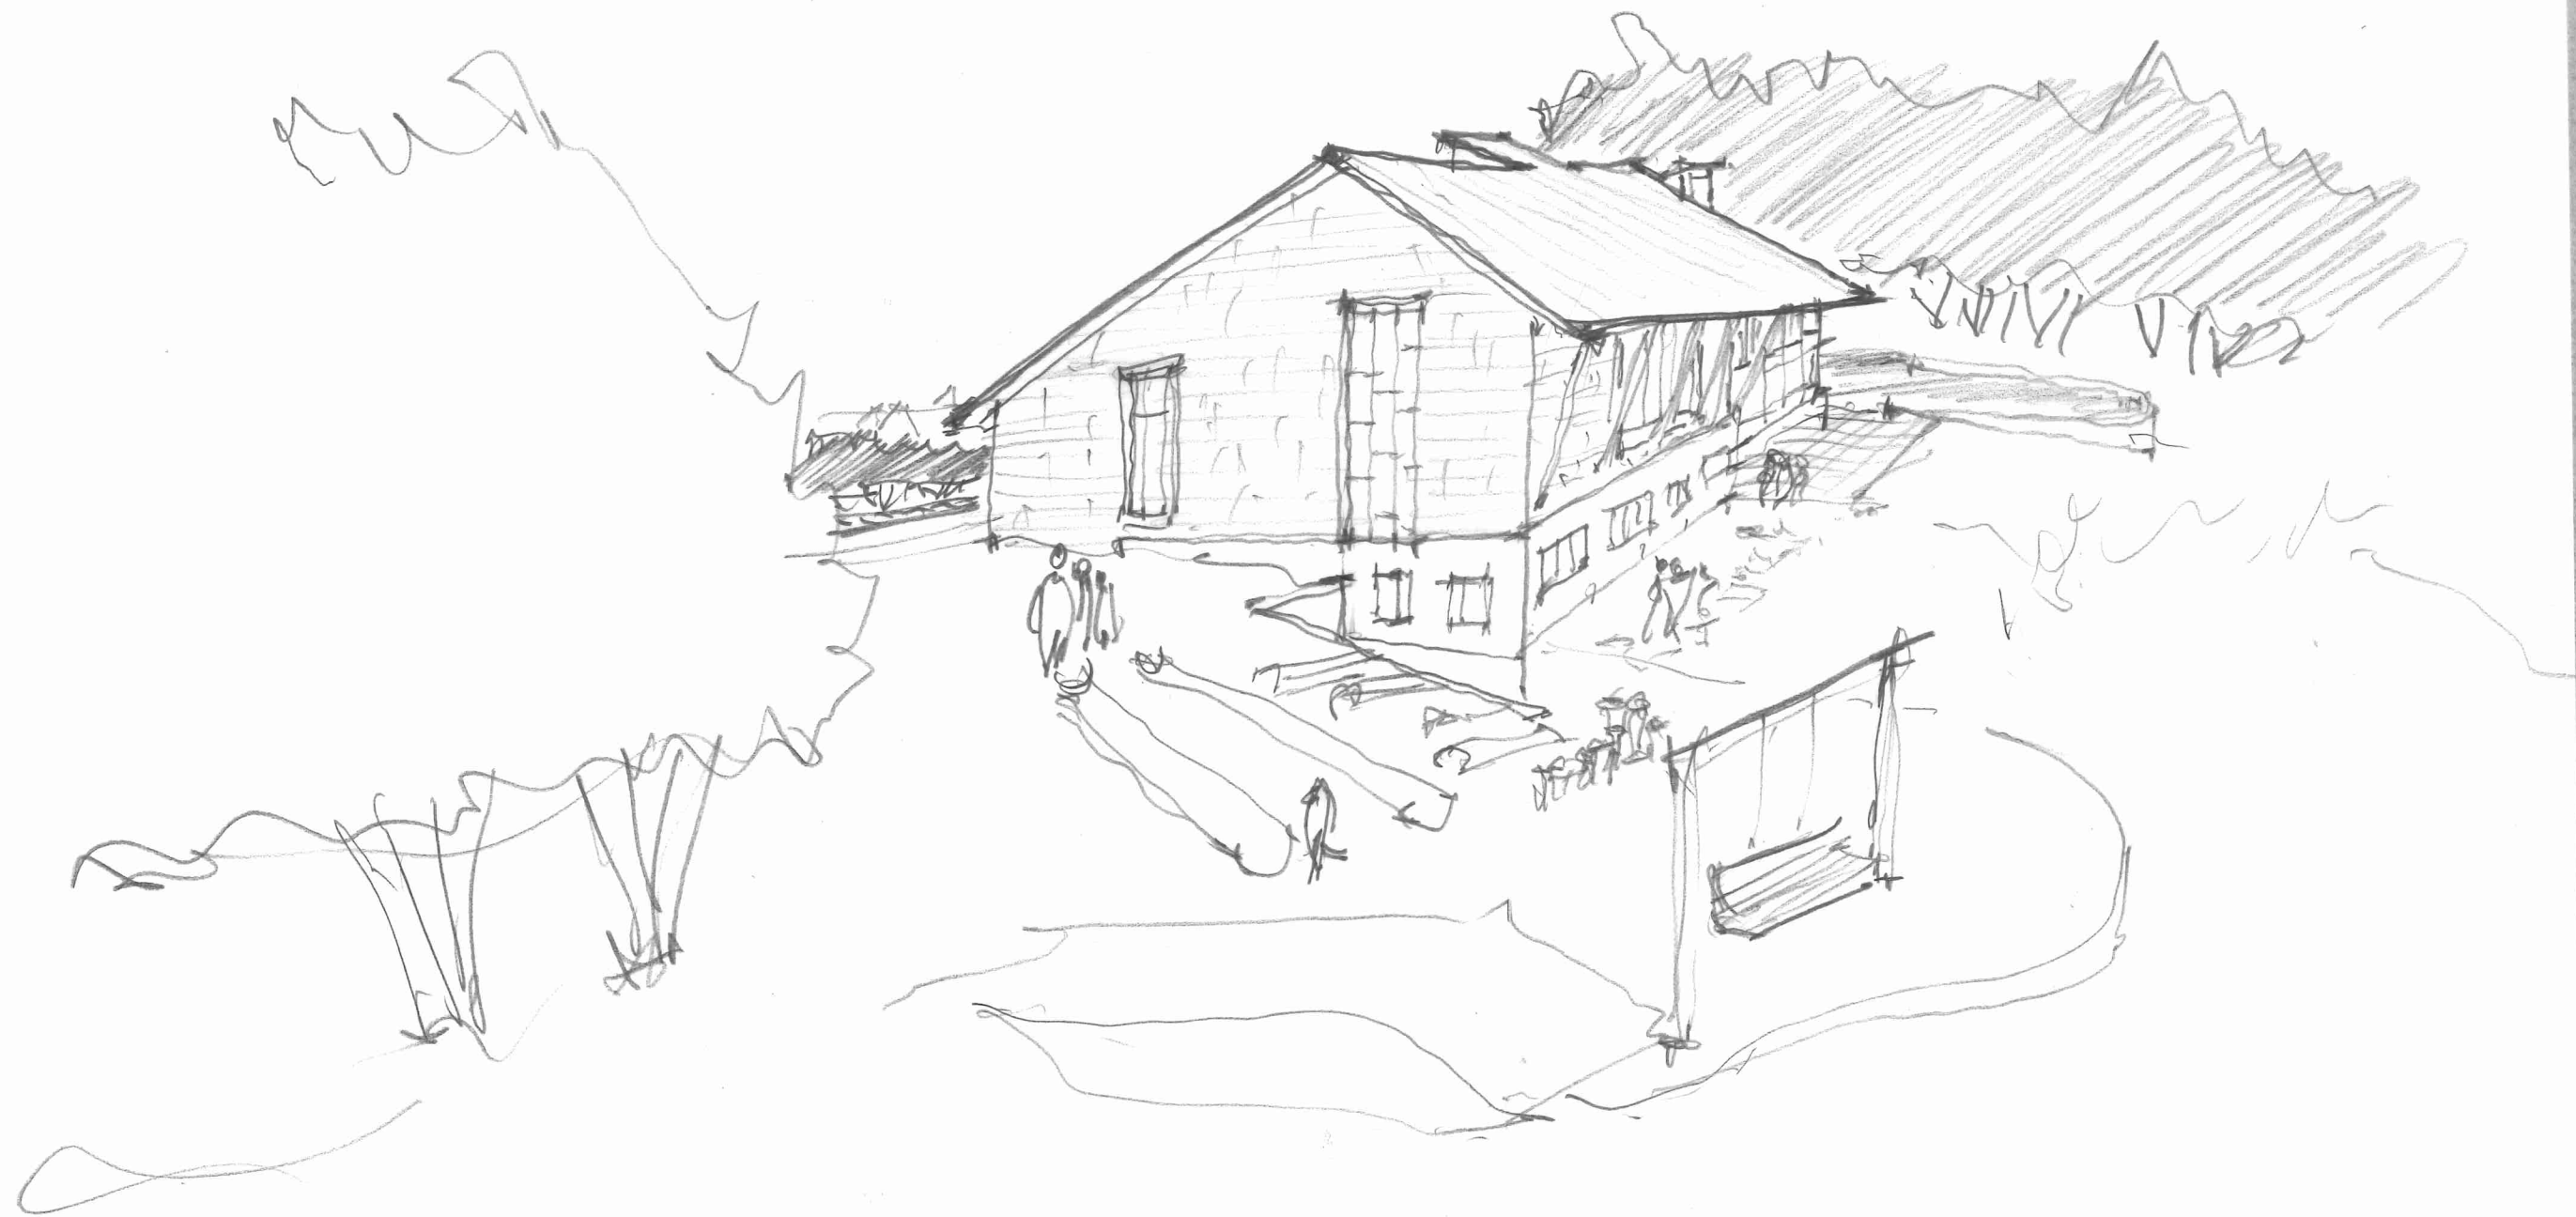

TWO STORY

SANCTUARY VIEW

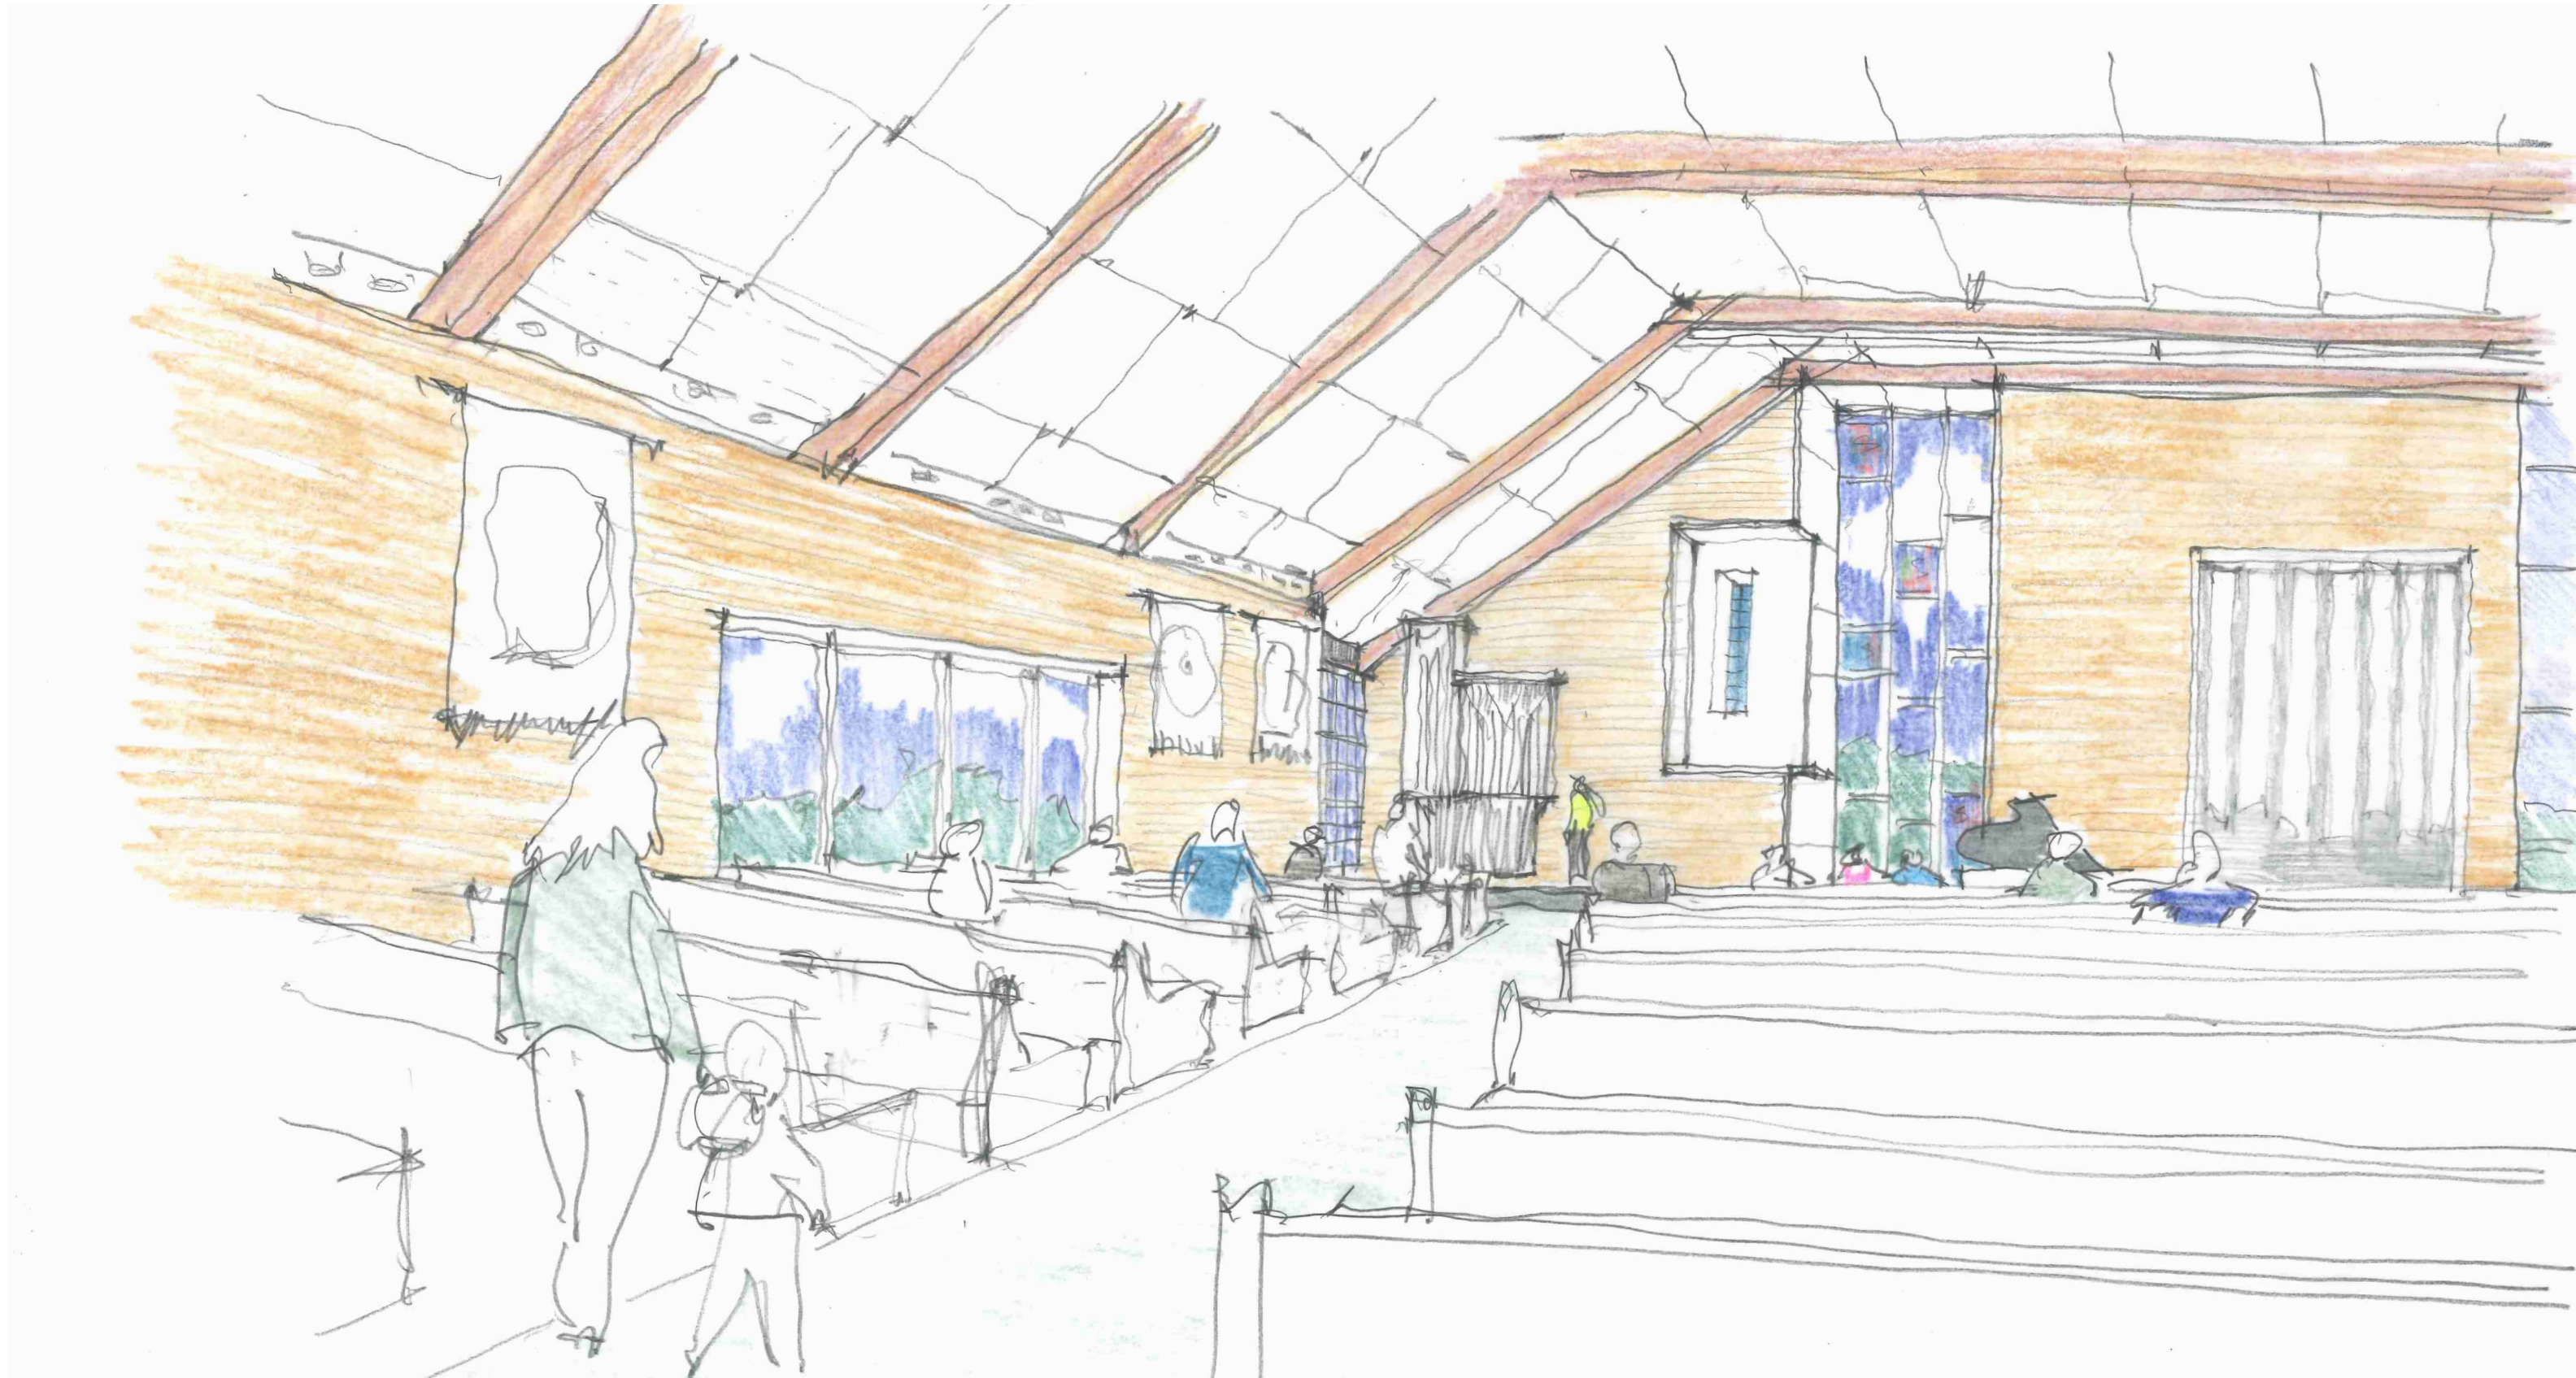

TWO STORY

SOUTH VIEW FROM MEMORIAL GARDEN

