

An aerial photograph of a suburban landscape. In the foreground, there is a large, open green field with some trees and a small pond. A road runs horizontally across the middle of the image. In the background, there are several buildings, including a church with a steeple, and a residential area with houses and trees.

FIRST UNITARIAN UNIVERSALIST - ROCHESTER, MN
CONCEPT DESIGN
DECEMBER 2023

CONTENTS

- BUILDING OUR FUTURE - BEYOND OURSELVES VISION FOR THE NEW BUILDING 01
- PLANS.....02
 - ◇ SITE PLAN.....03
 - ◇ BUILDING PLAN - MAIN LEVEL.....04
 - ◇ BUILDING PLAN - LOWER LEVEL05
- ELEVATIONS06
 - ◇ NORTH ELEVATION07
 - ◇ EAST ELEVATION07
 - ◇ SOUTH ELEVATION08
 - ◇ WEST ELEVATION.....08




BUILDING OUR FUTURE- BEYOND OURSELVES VISION FOR THE NEW BUILDING


- *WELCOME PEOPLE WITH INCLUSIVE SPACES AND UNIVERSAL ACCESS*
- *NURTURE SPIRITUALITY AND PERSONAL GROWTH WITH BEAUTY, ART, AND INSPIRATION*
- *PRACTICE JUSTICE WITH ECO-RESTORATIVE DESIGN*
- *EXPAND OUR COMMUNITY WITH FLEXIBLE AND MULTI-PURPOSE SPACE*
- *CREATE JOY AND RESILIENCE WITH PLACES FOR PLAY*
- *CARE FOR SACRED SPACE TO HONOR ANCESTORS AND NATURE*
- *GROW BY EMBODYING THE INTERSECTION OF PUBLIC WITNESS AND PRESERVED WILDERNESS*

PLANS

SITE PLAN

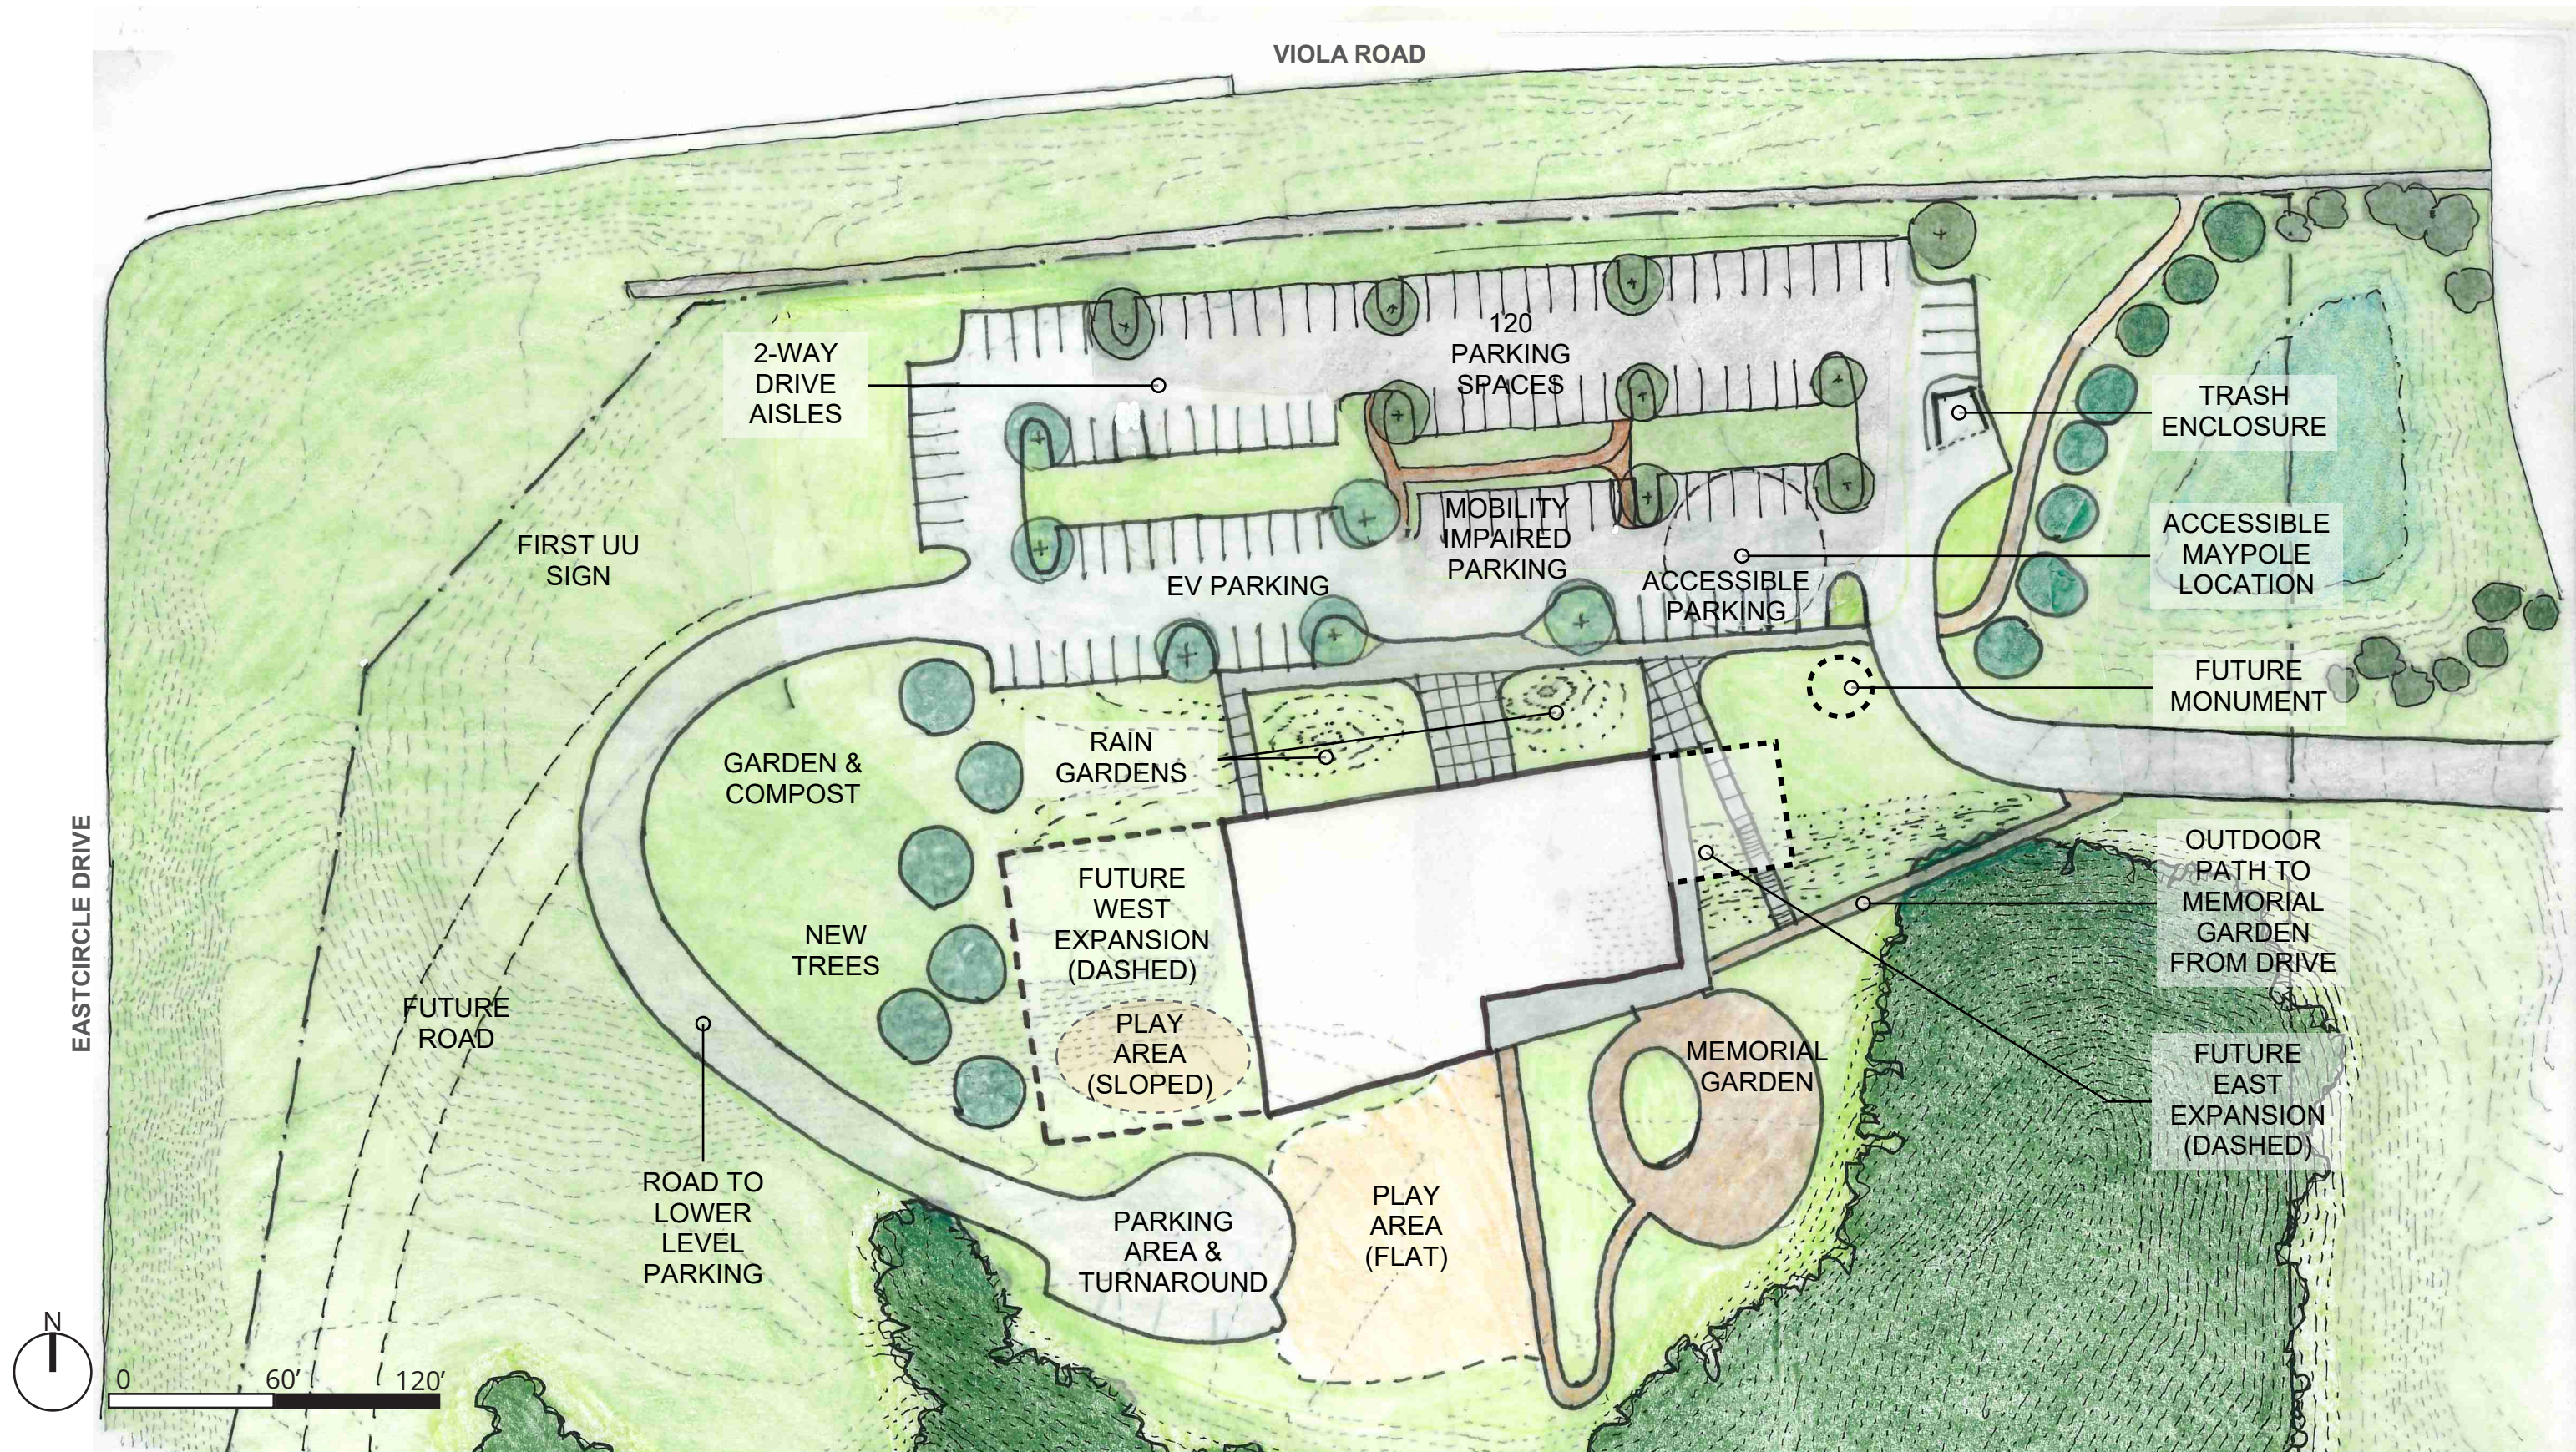


BUILDING PLAN - MAIN LEVEL

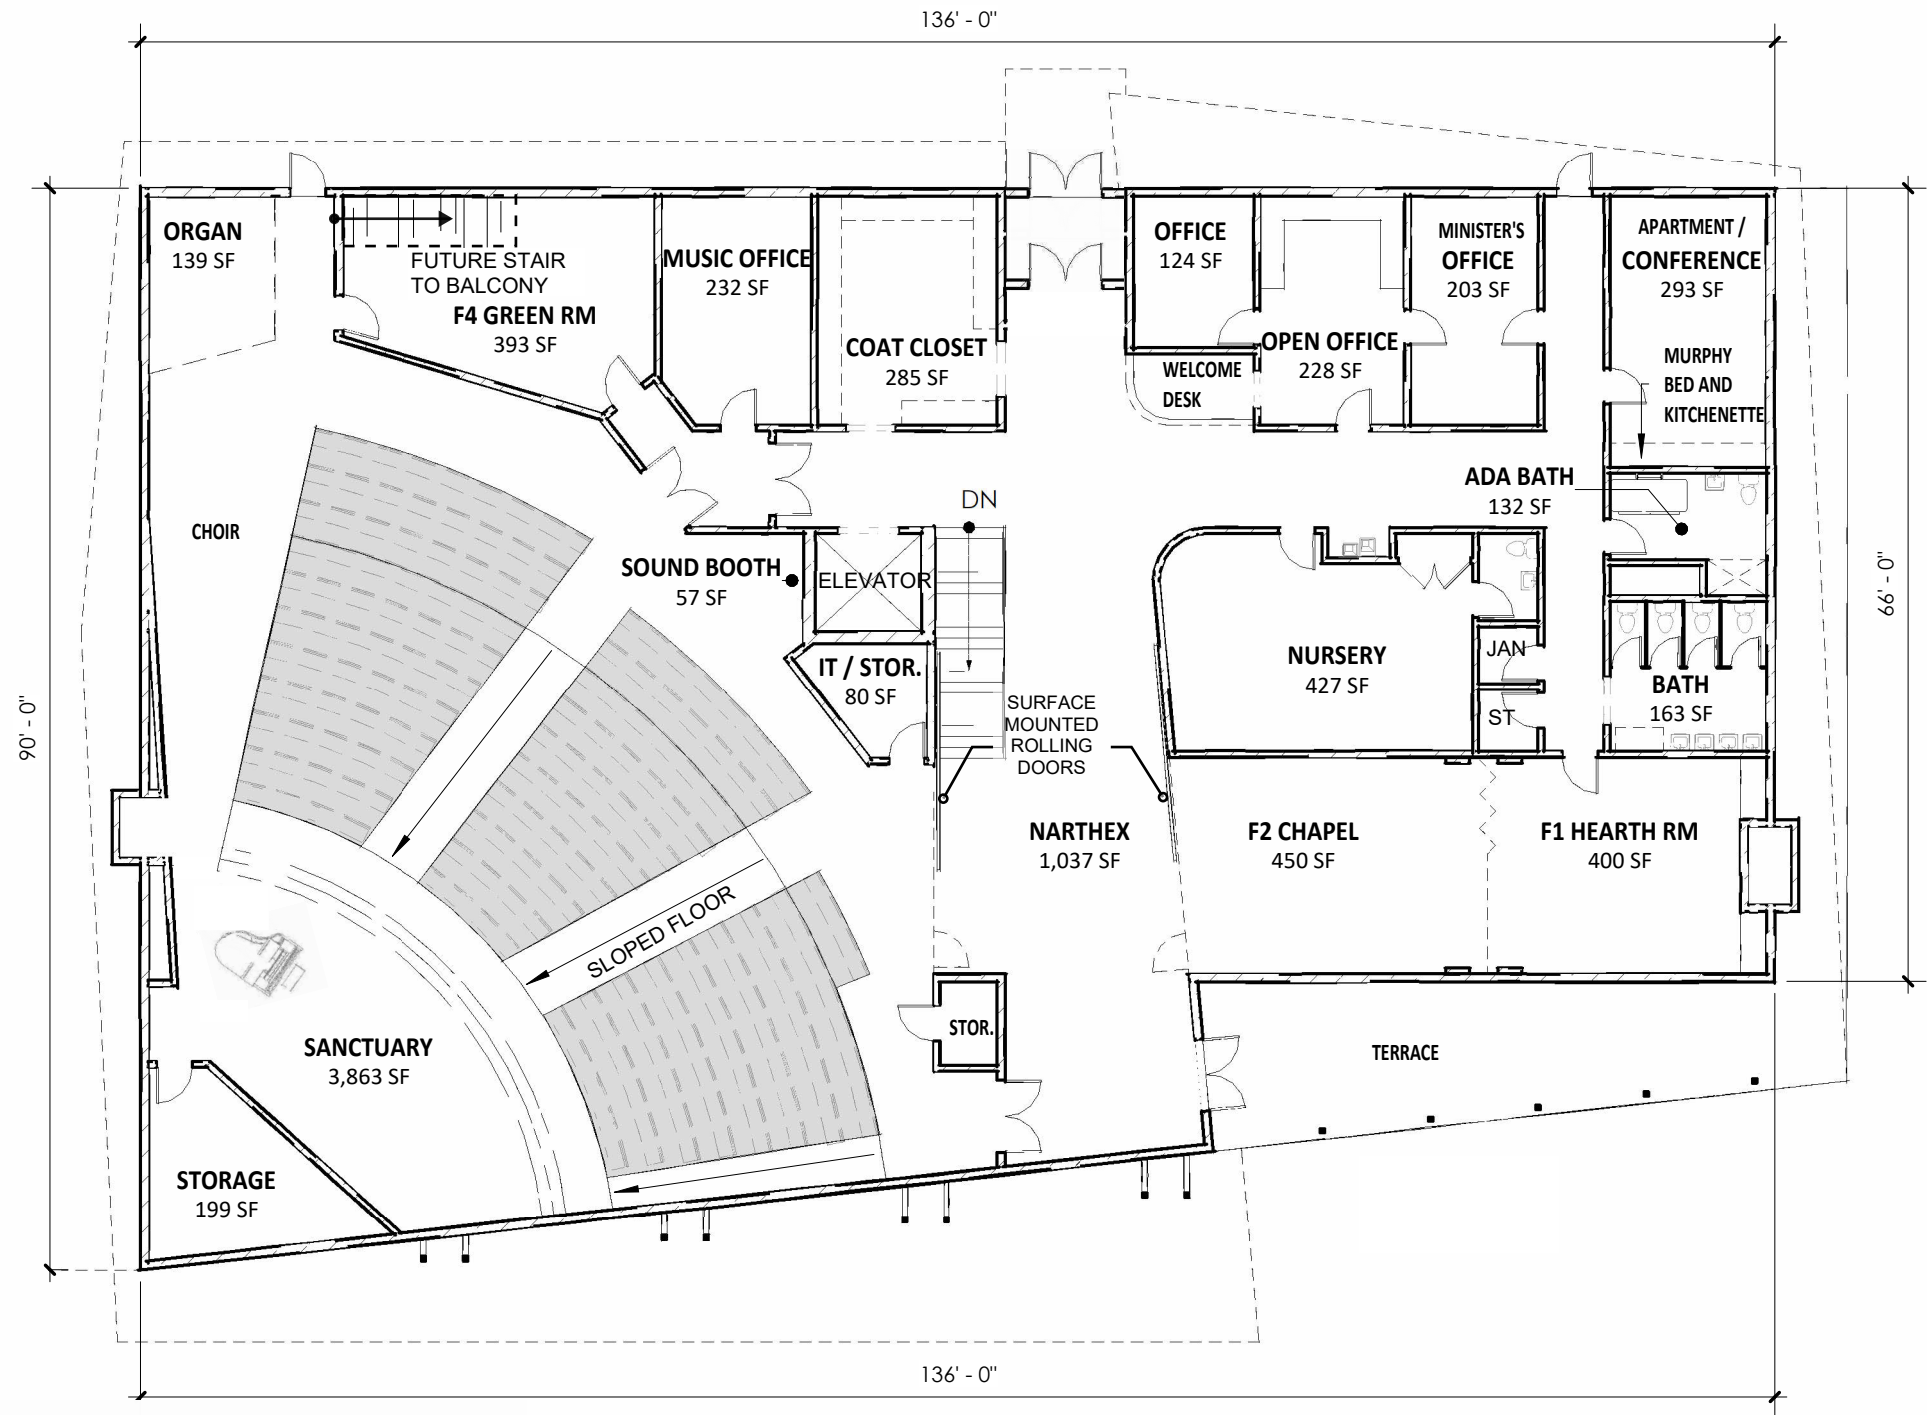

MAIN LEVEL PLAN 10,700 SF
BOTH LEVELS TOTAL 18,900 SF


BUILDING PLAN - LOWER LEVEL

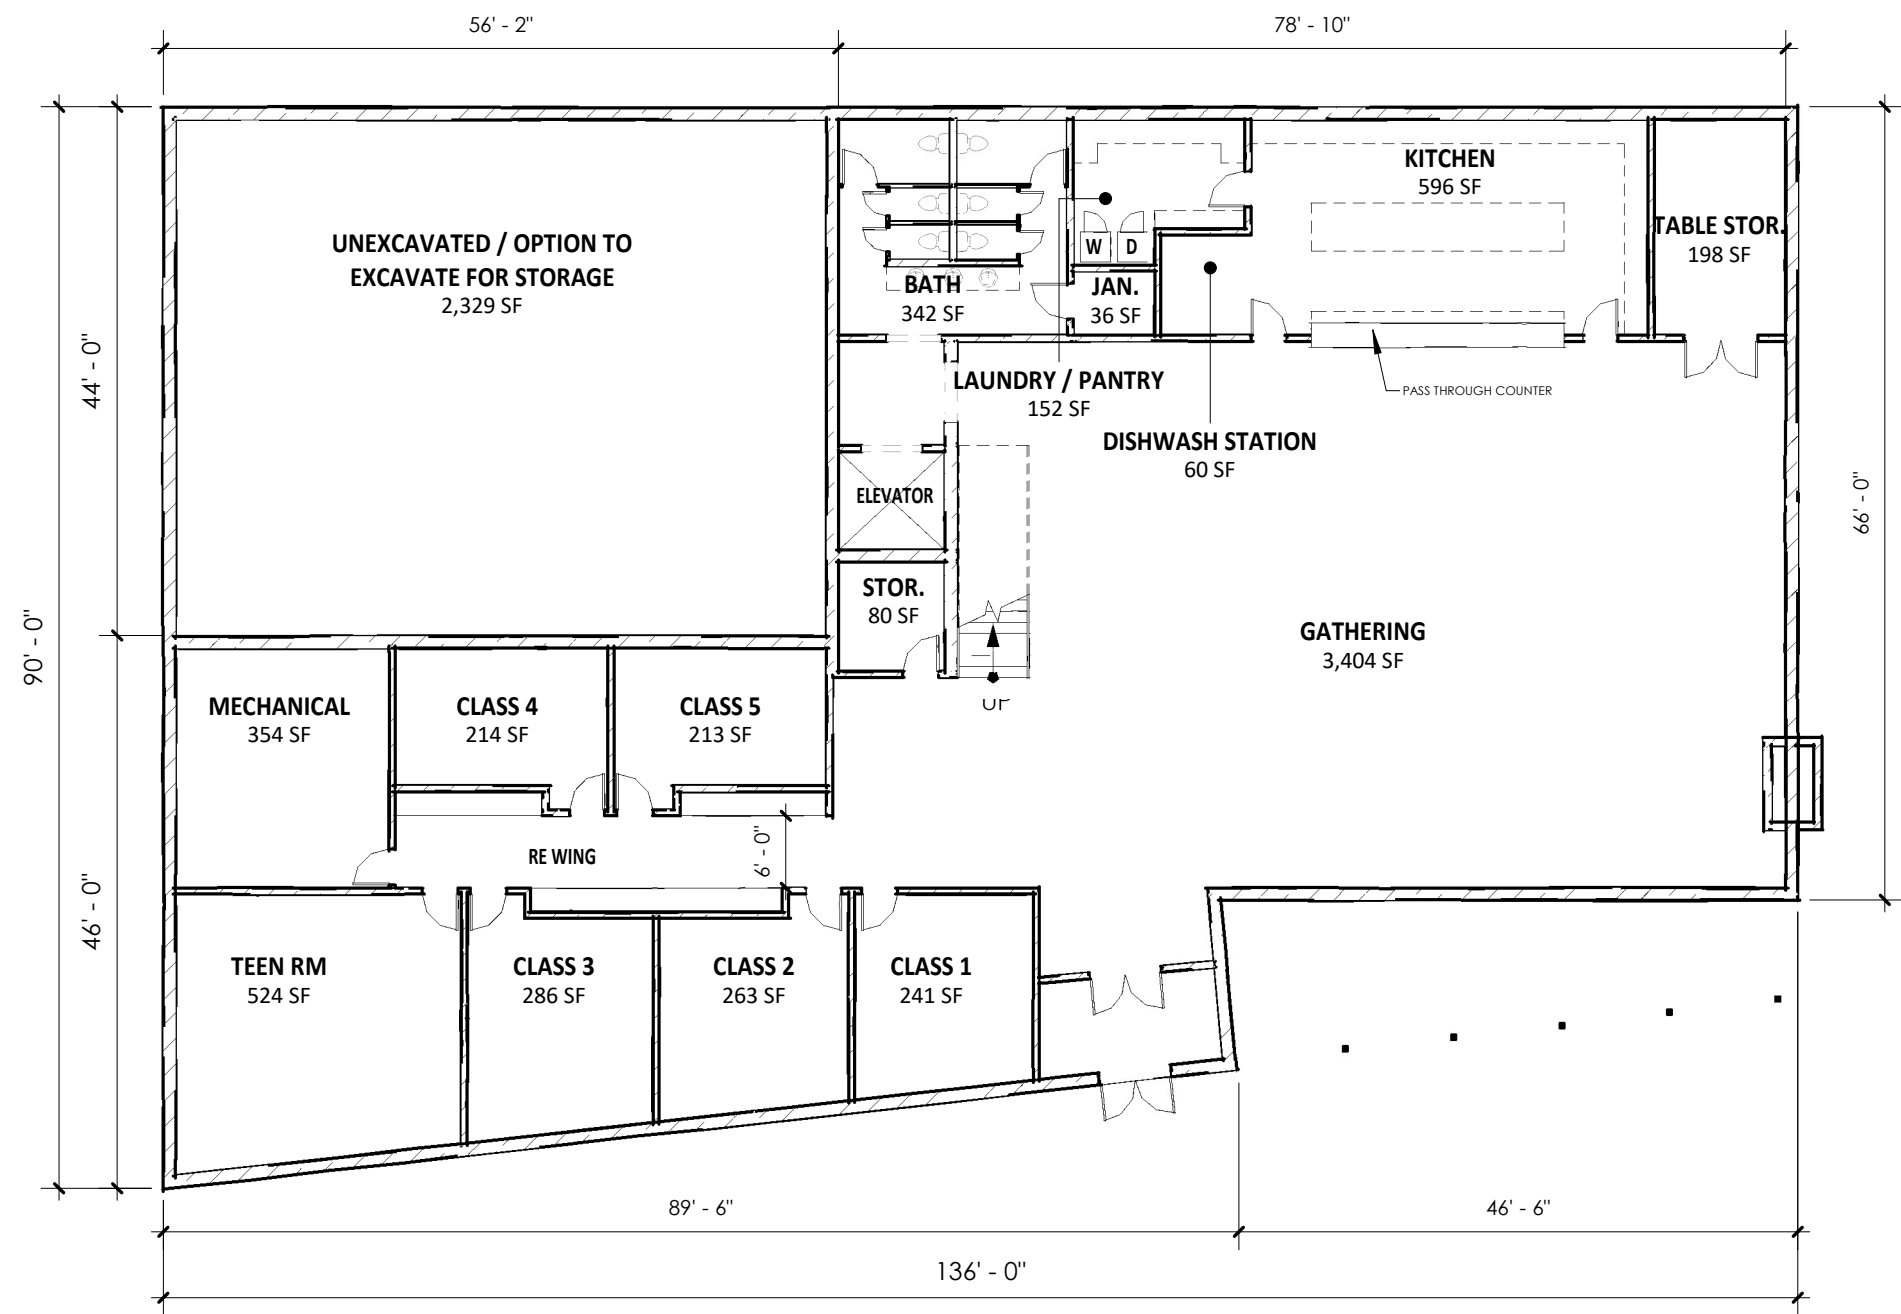


LOWER LEVEL PLAN 8,200 SF
BOTH LEVELS TOTAL 18,900 SF

ELEVATIONS

NORTH AND EAST ELEVATIONS

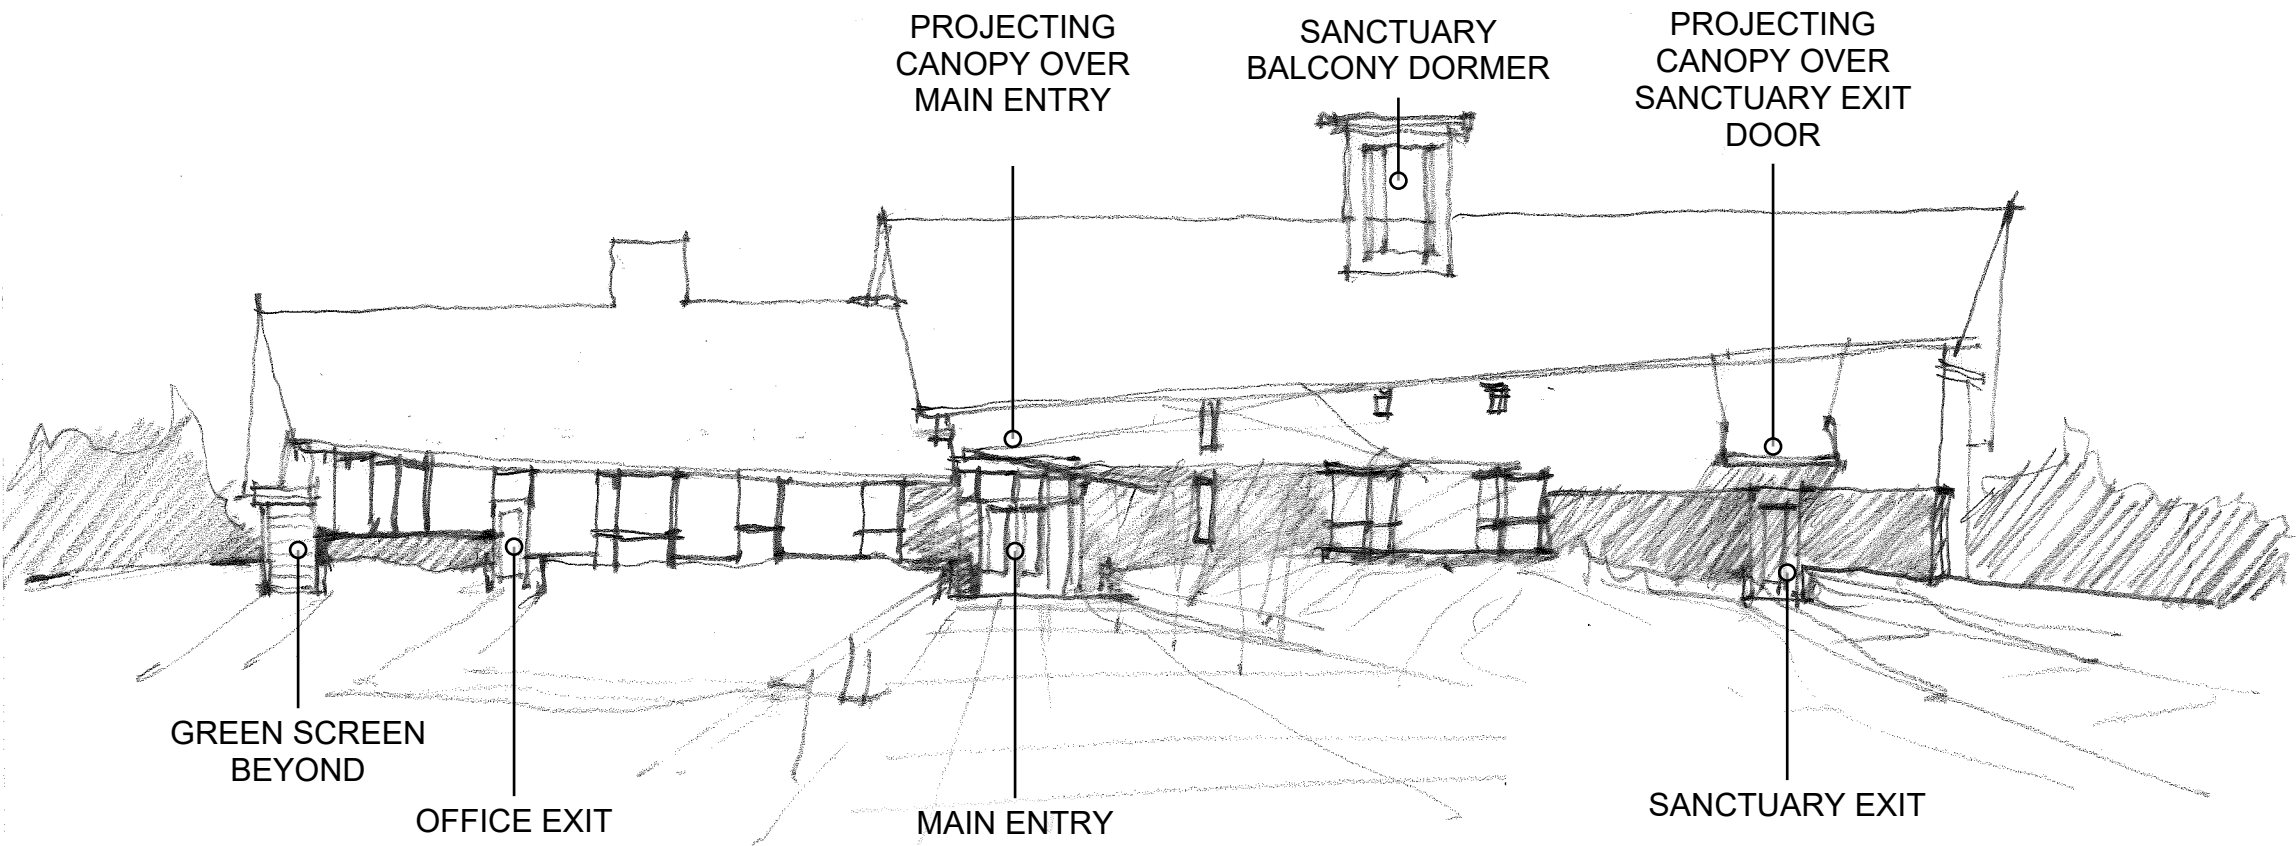


NORTH ELEVATION

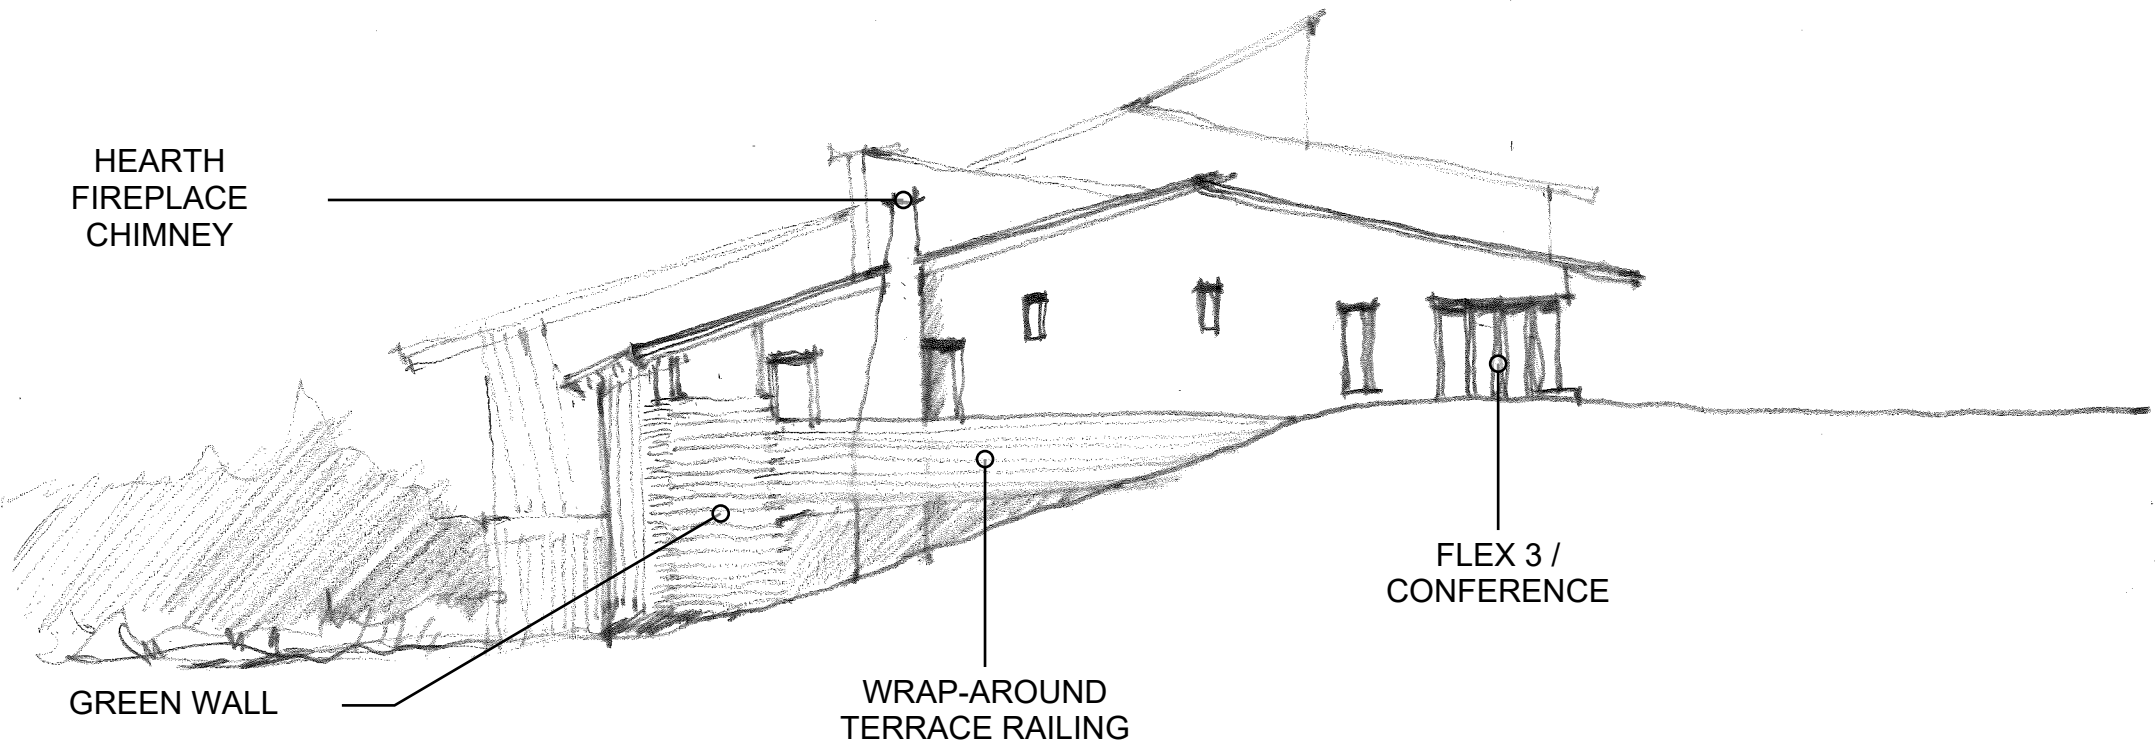


EAST ELEVATION

SOUTH AND WEST ELEVATIONS

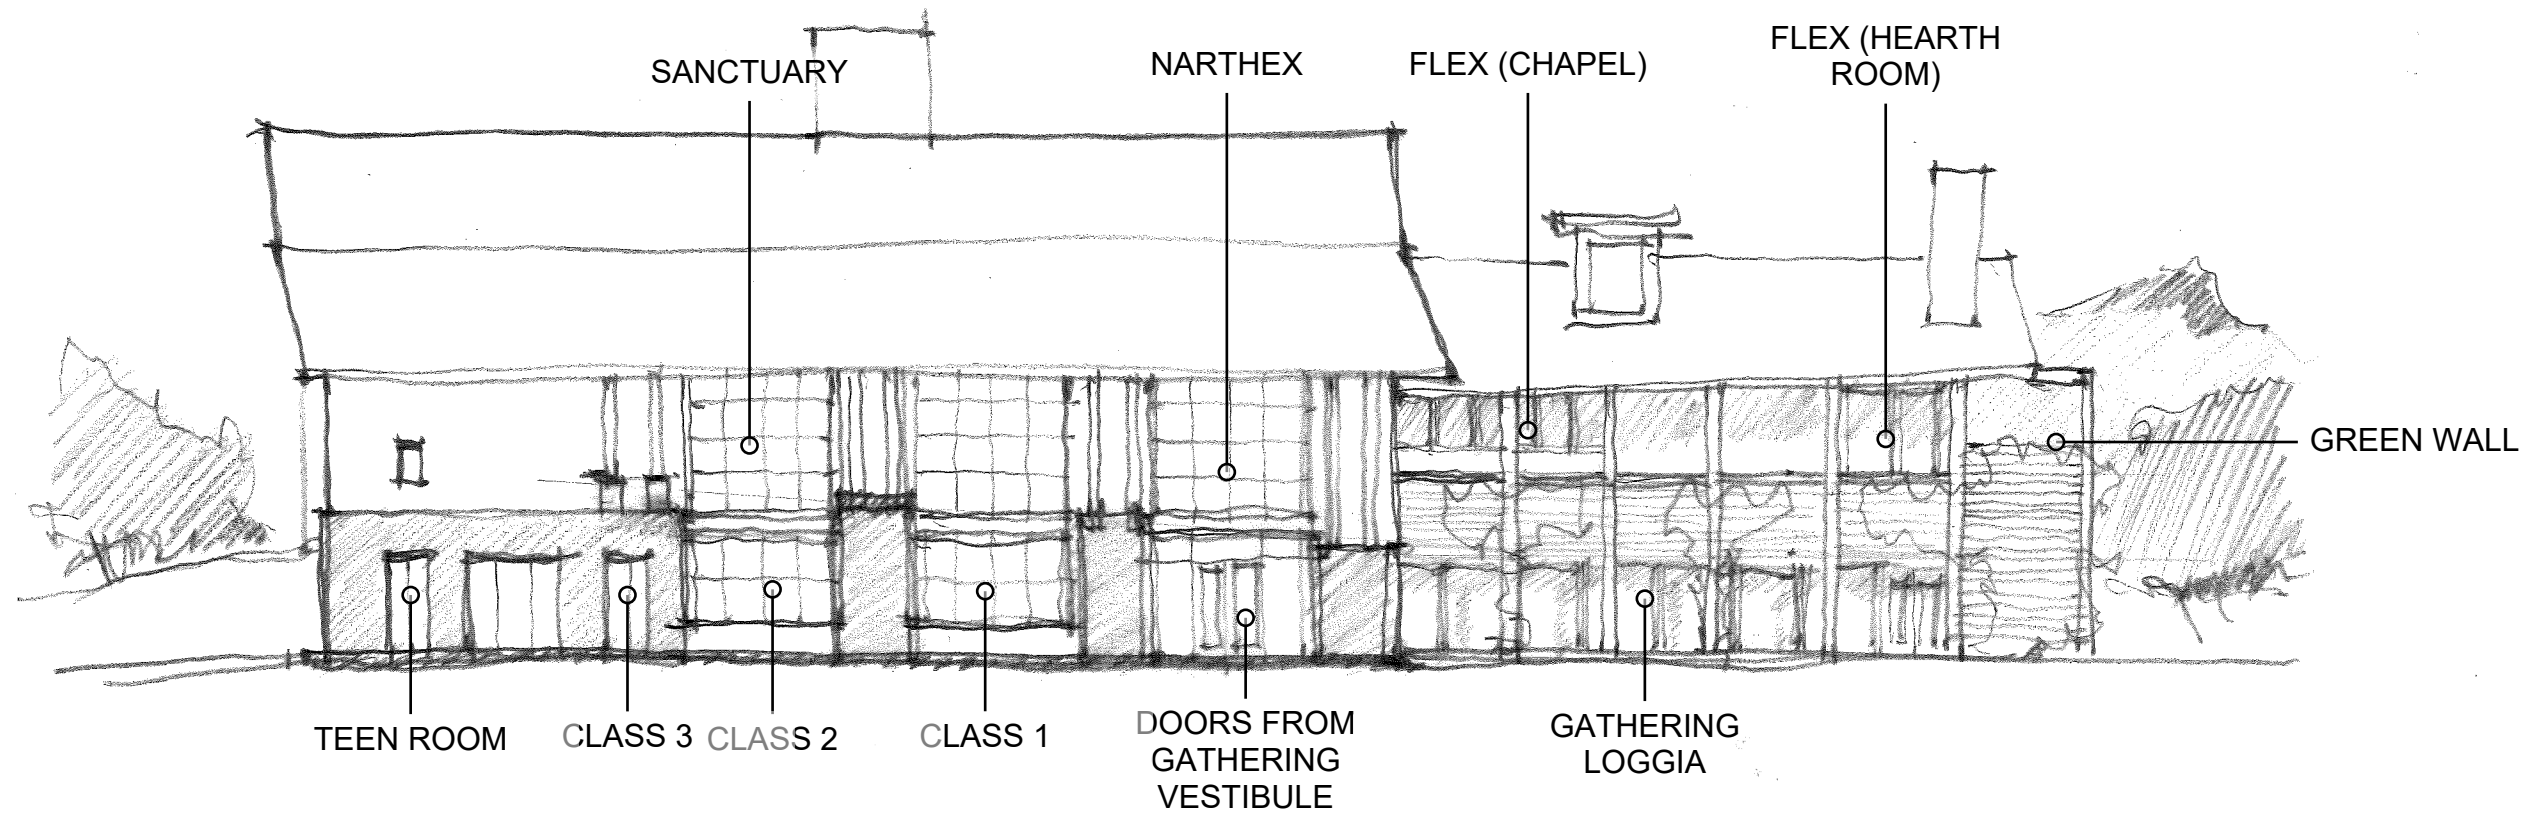

SOUTH ELEVATION

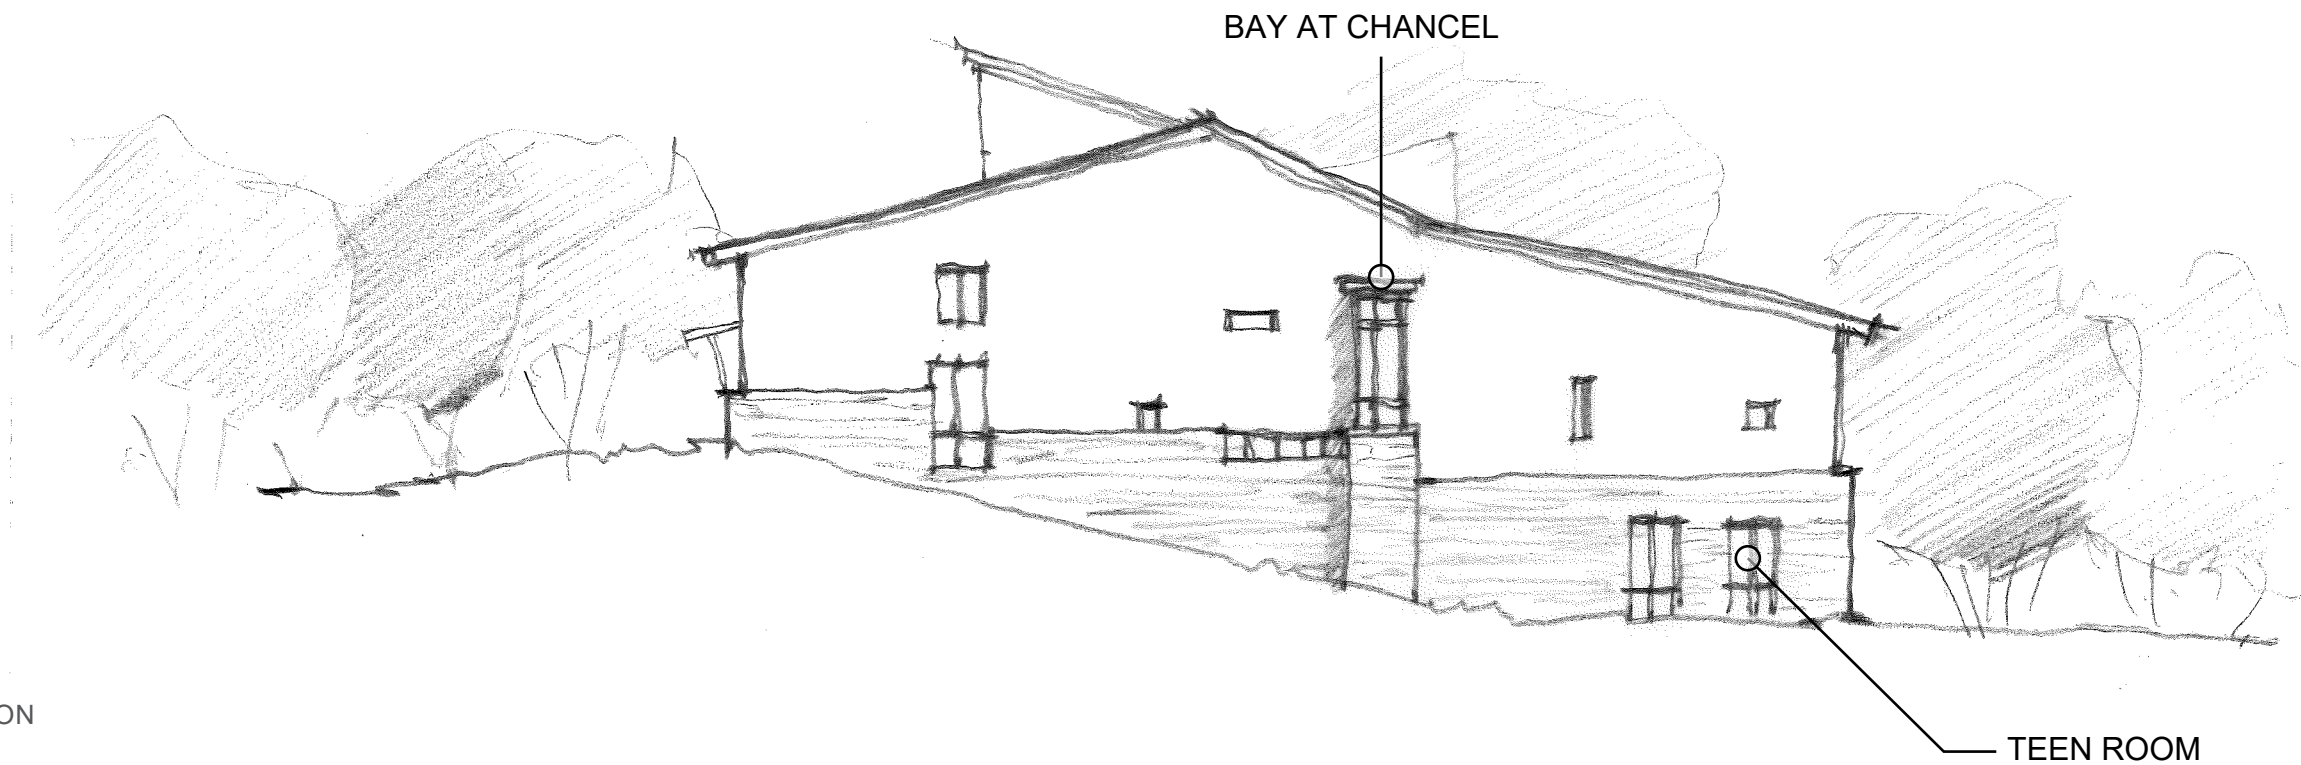

WEST ELEVATION